



**DRAINAGE PLAN**  
SCALE 1:100

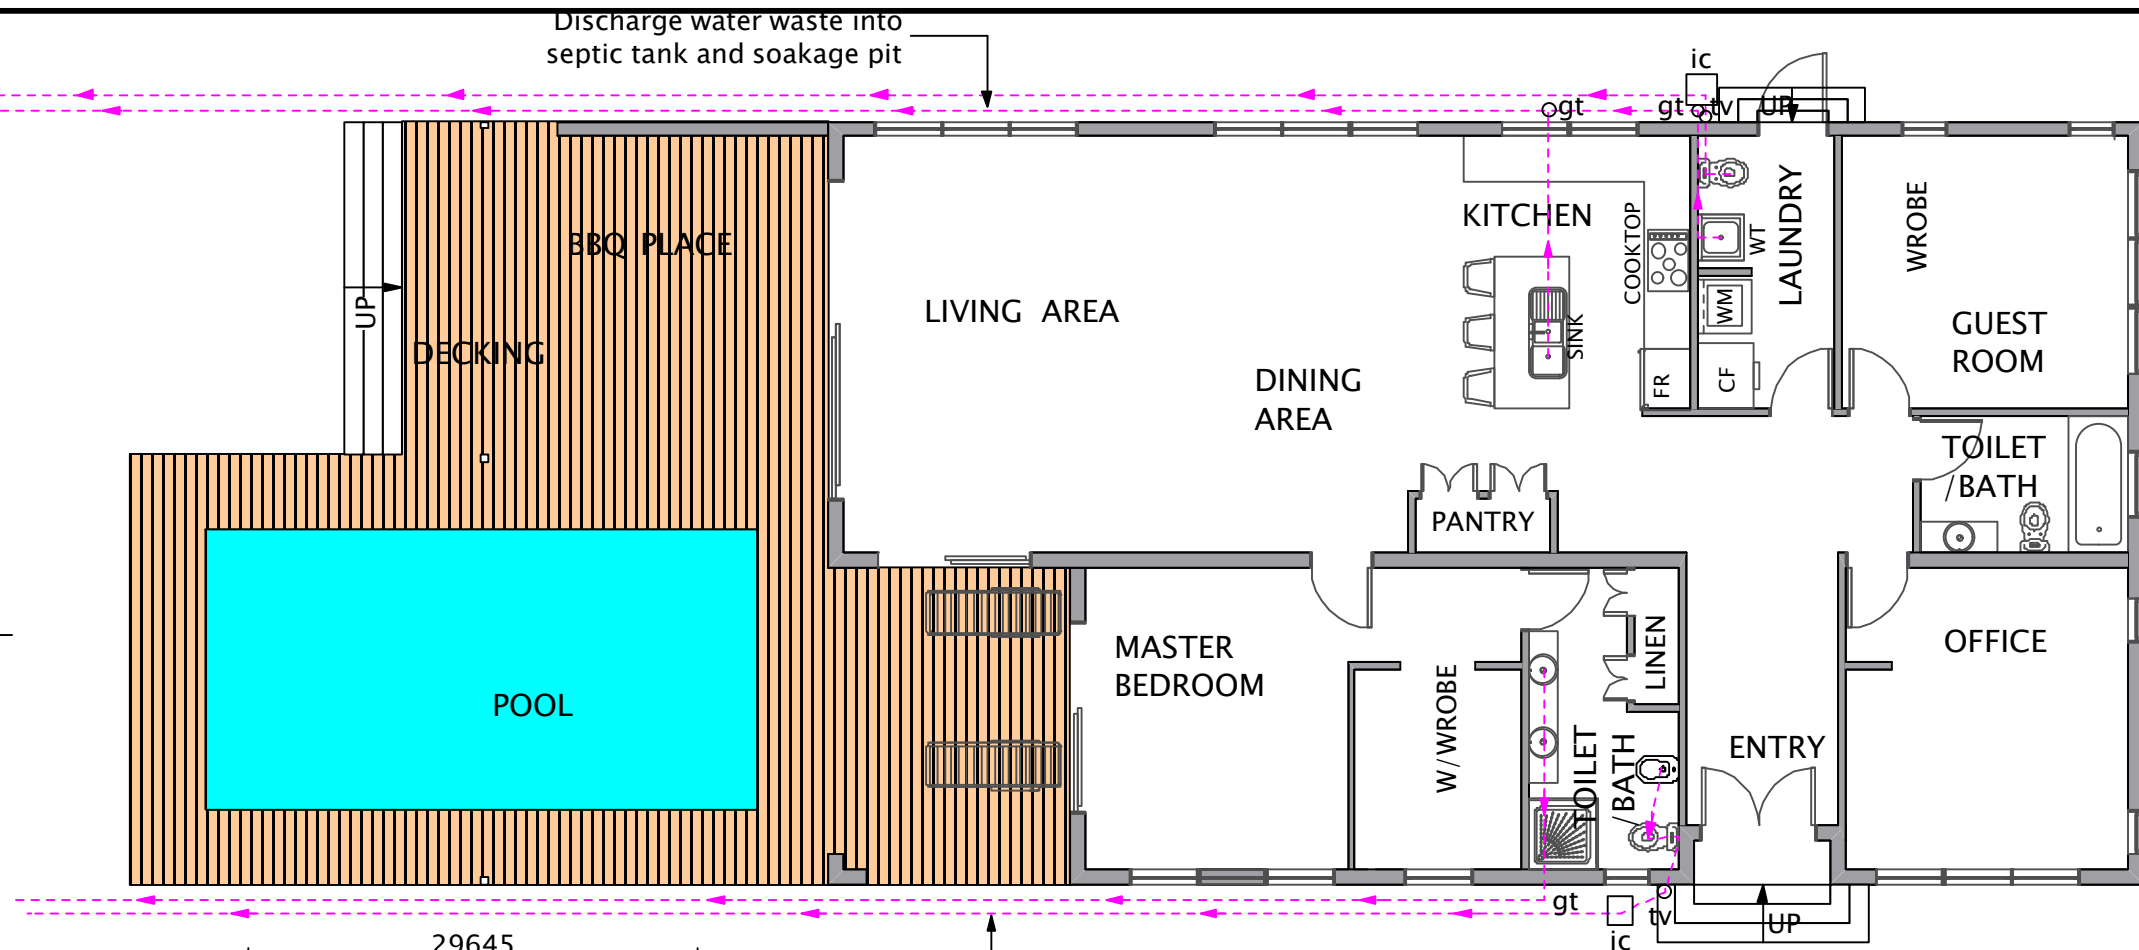

**LEGAL DESCRIPTION**  
  
LOT 3  
DP 7477  
CT 29063  
SITE AREA 3993m<sup>2</sup>

**SITE PLAN**  
SCALE 1:500

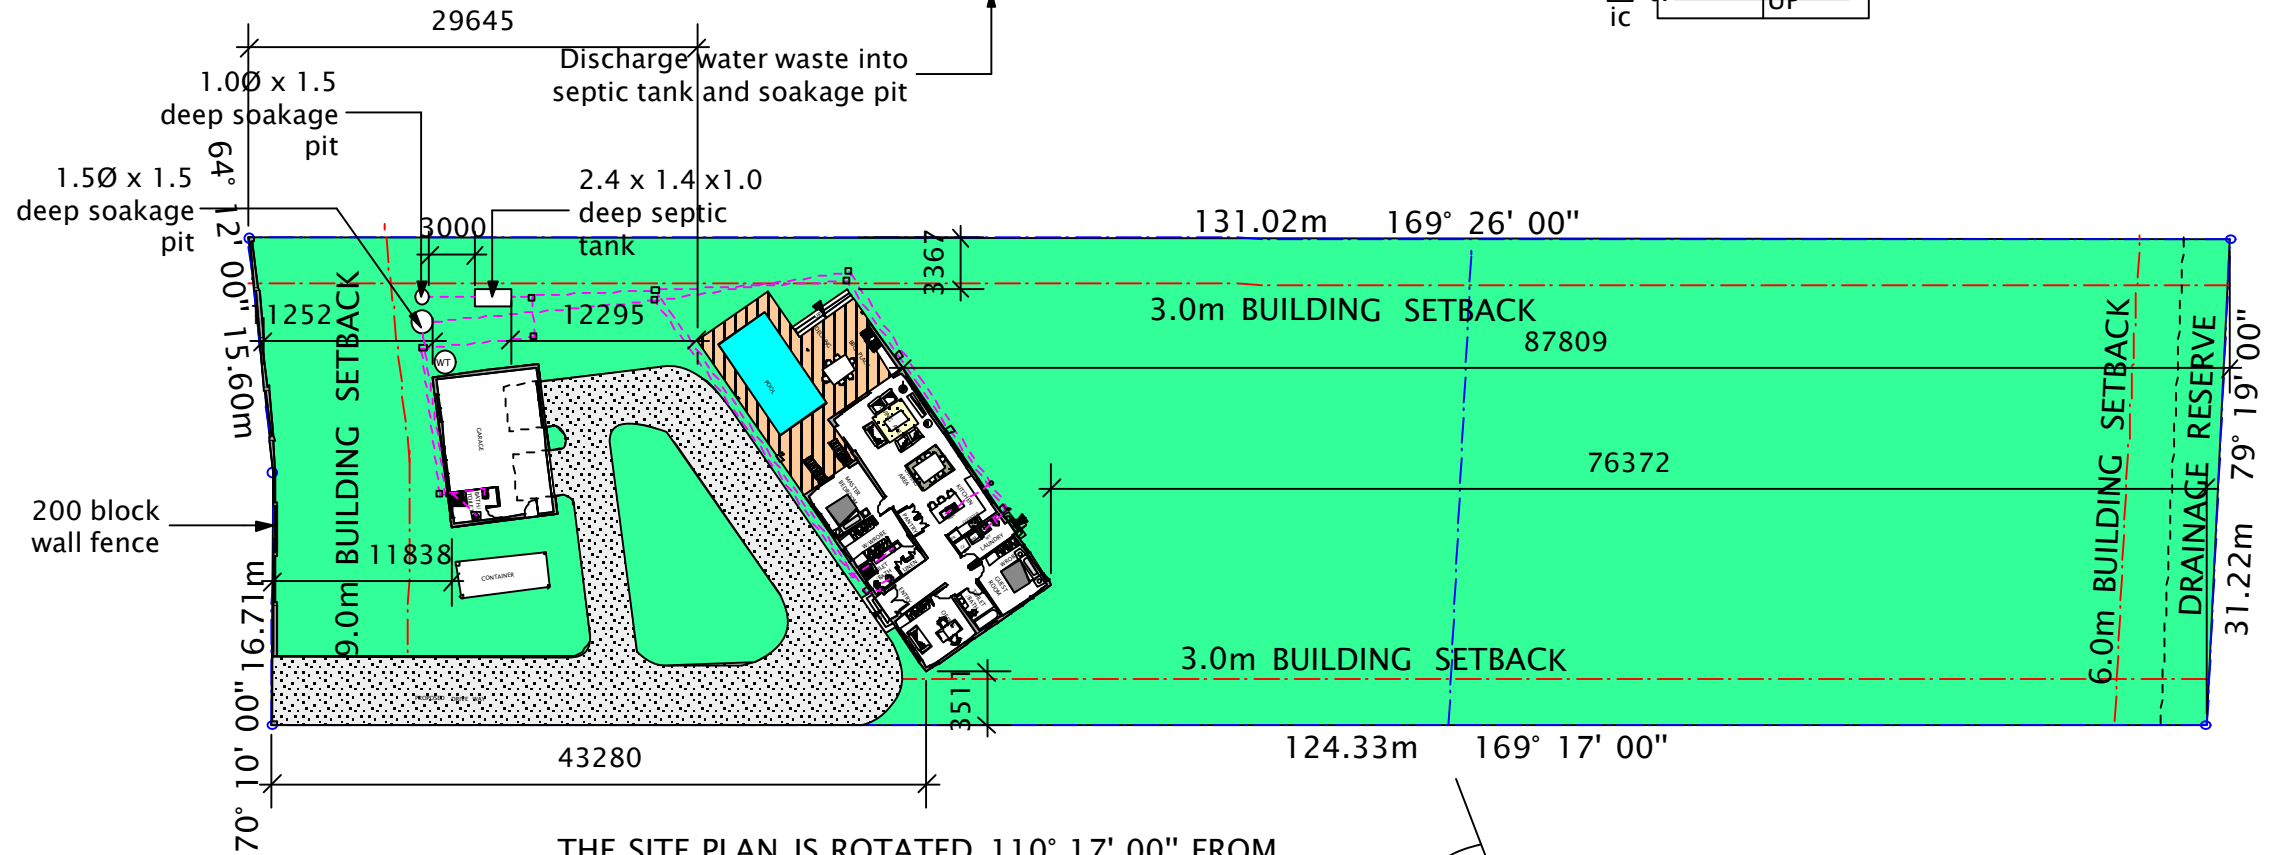

THE SITE PLAN IS ROTATED 110° 17' 00" FROM THE LOCALITY PLAN FOR CLARITY

General Contractor:  
Elna Building Solution Ltd  
Address: 936 Great Harbor Drive  
Po Box: 513 Pacific Harbor  
Mobile: +679 922 0243  
Email: robmann3107@gmail.com

copy right: Affordable Design & Drafting Services  
No part of this document may be reproduced, stored in any retrieval system in any form or in writing of Affordable Design & Drafting Services. All discrepancies shall be referred to the architect immediately.




Design Firm: Affordable Design & Drafting Services  
24 Tikaram, Namadi Heights  
Mobile: +679 803 6533  
Address:

Client Name:  
  
Drawing Title: Site Plan Drainage Plan

Project Manager: Project Manager  
Drawn By: SR  
Reviewed By: RM  
Date: 23/02/16  
License No: 0223/16

Project ID: Project ID  
Scale: As Shown  
Drawing No: A100  
of

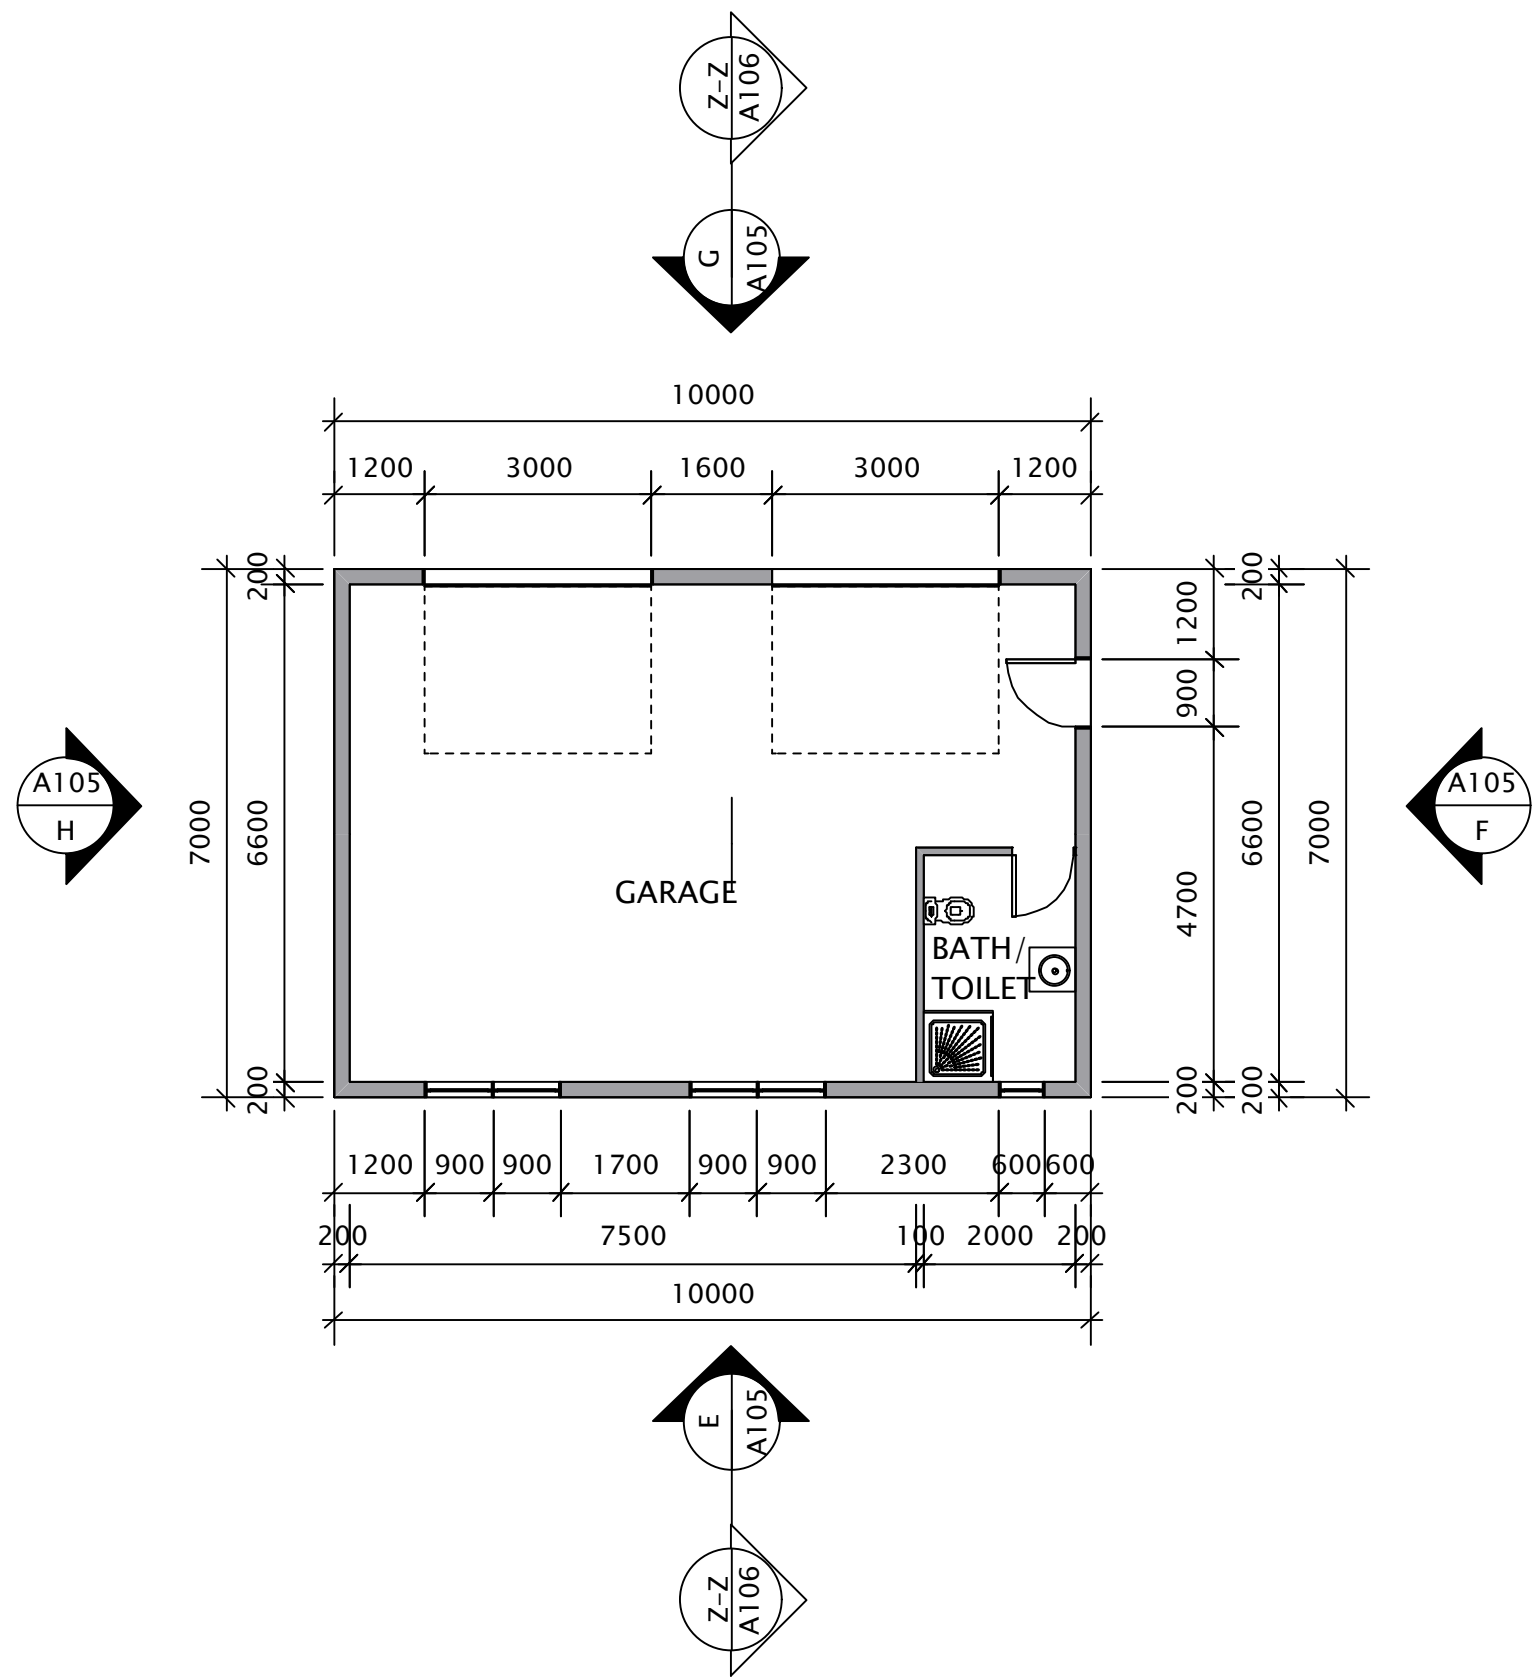

General Contractor:  
 Elna Building Solution Ltd  
 Address: 936 Great Harbor Drive  
 Po Box: 513 Pacific Harbor  
 Mobile: +679 922 0243  
 Email: robmann3107@gmail.com

copy right: Affordable Design & Drafting Services  
 No part of this document may be reproduced, stored in any retrieval system in any form or in writing of Affordable Design & Drafting Services. All discrepancies shall be referred to the architect immediately.




Design Firm: Affordable Design & Drafting Services  
 24 Tikaram, Namadi Heights  
 Mobile: +679 803 6533

Client Name:  
 Drawing Title: Garage Floor Plan

Project Manager: Project Manager  
 Drawn By: SR  
 Reviewed By: RM  
 Date: 23/02/16  
 License No: 0223/16

Project ID: Project ID  
 Scale: 1:100  
 Drawing No: A101  
 of

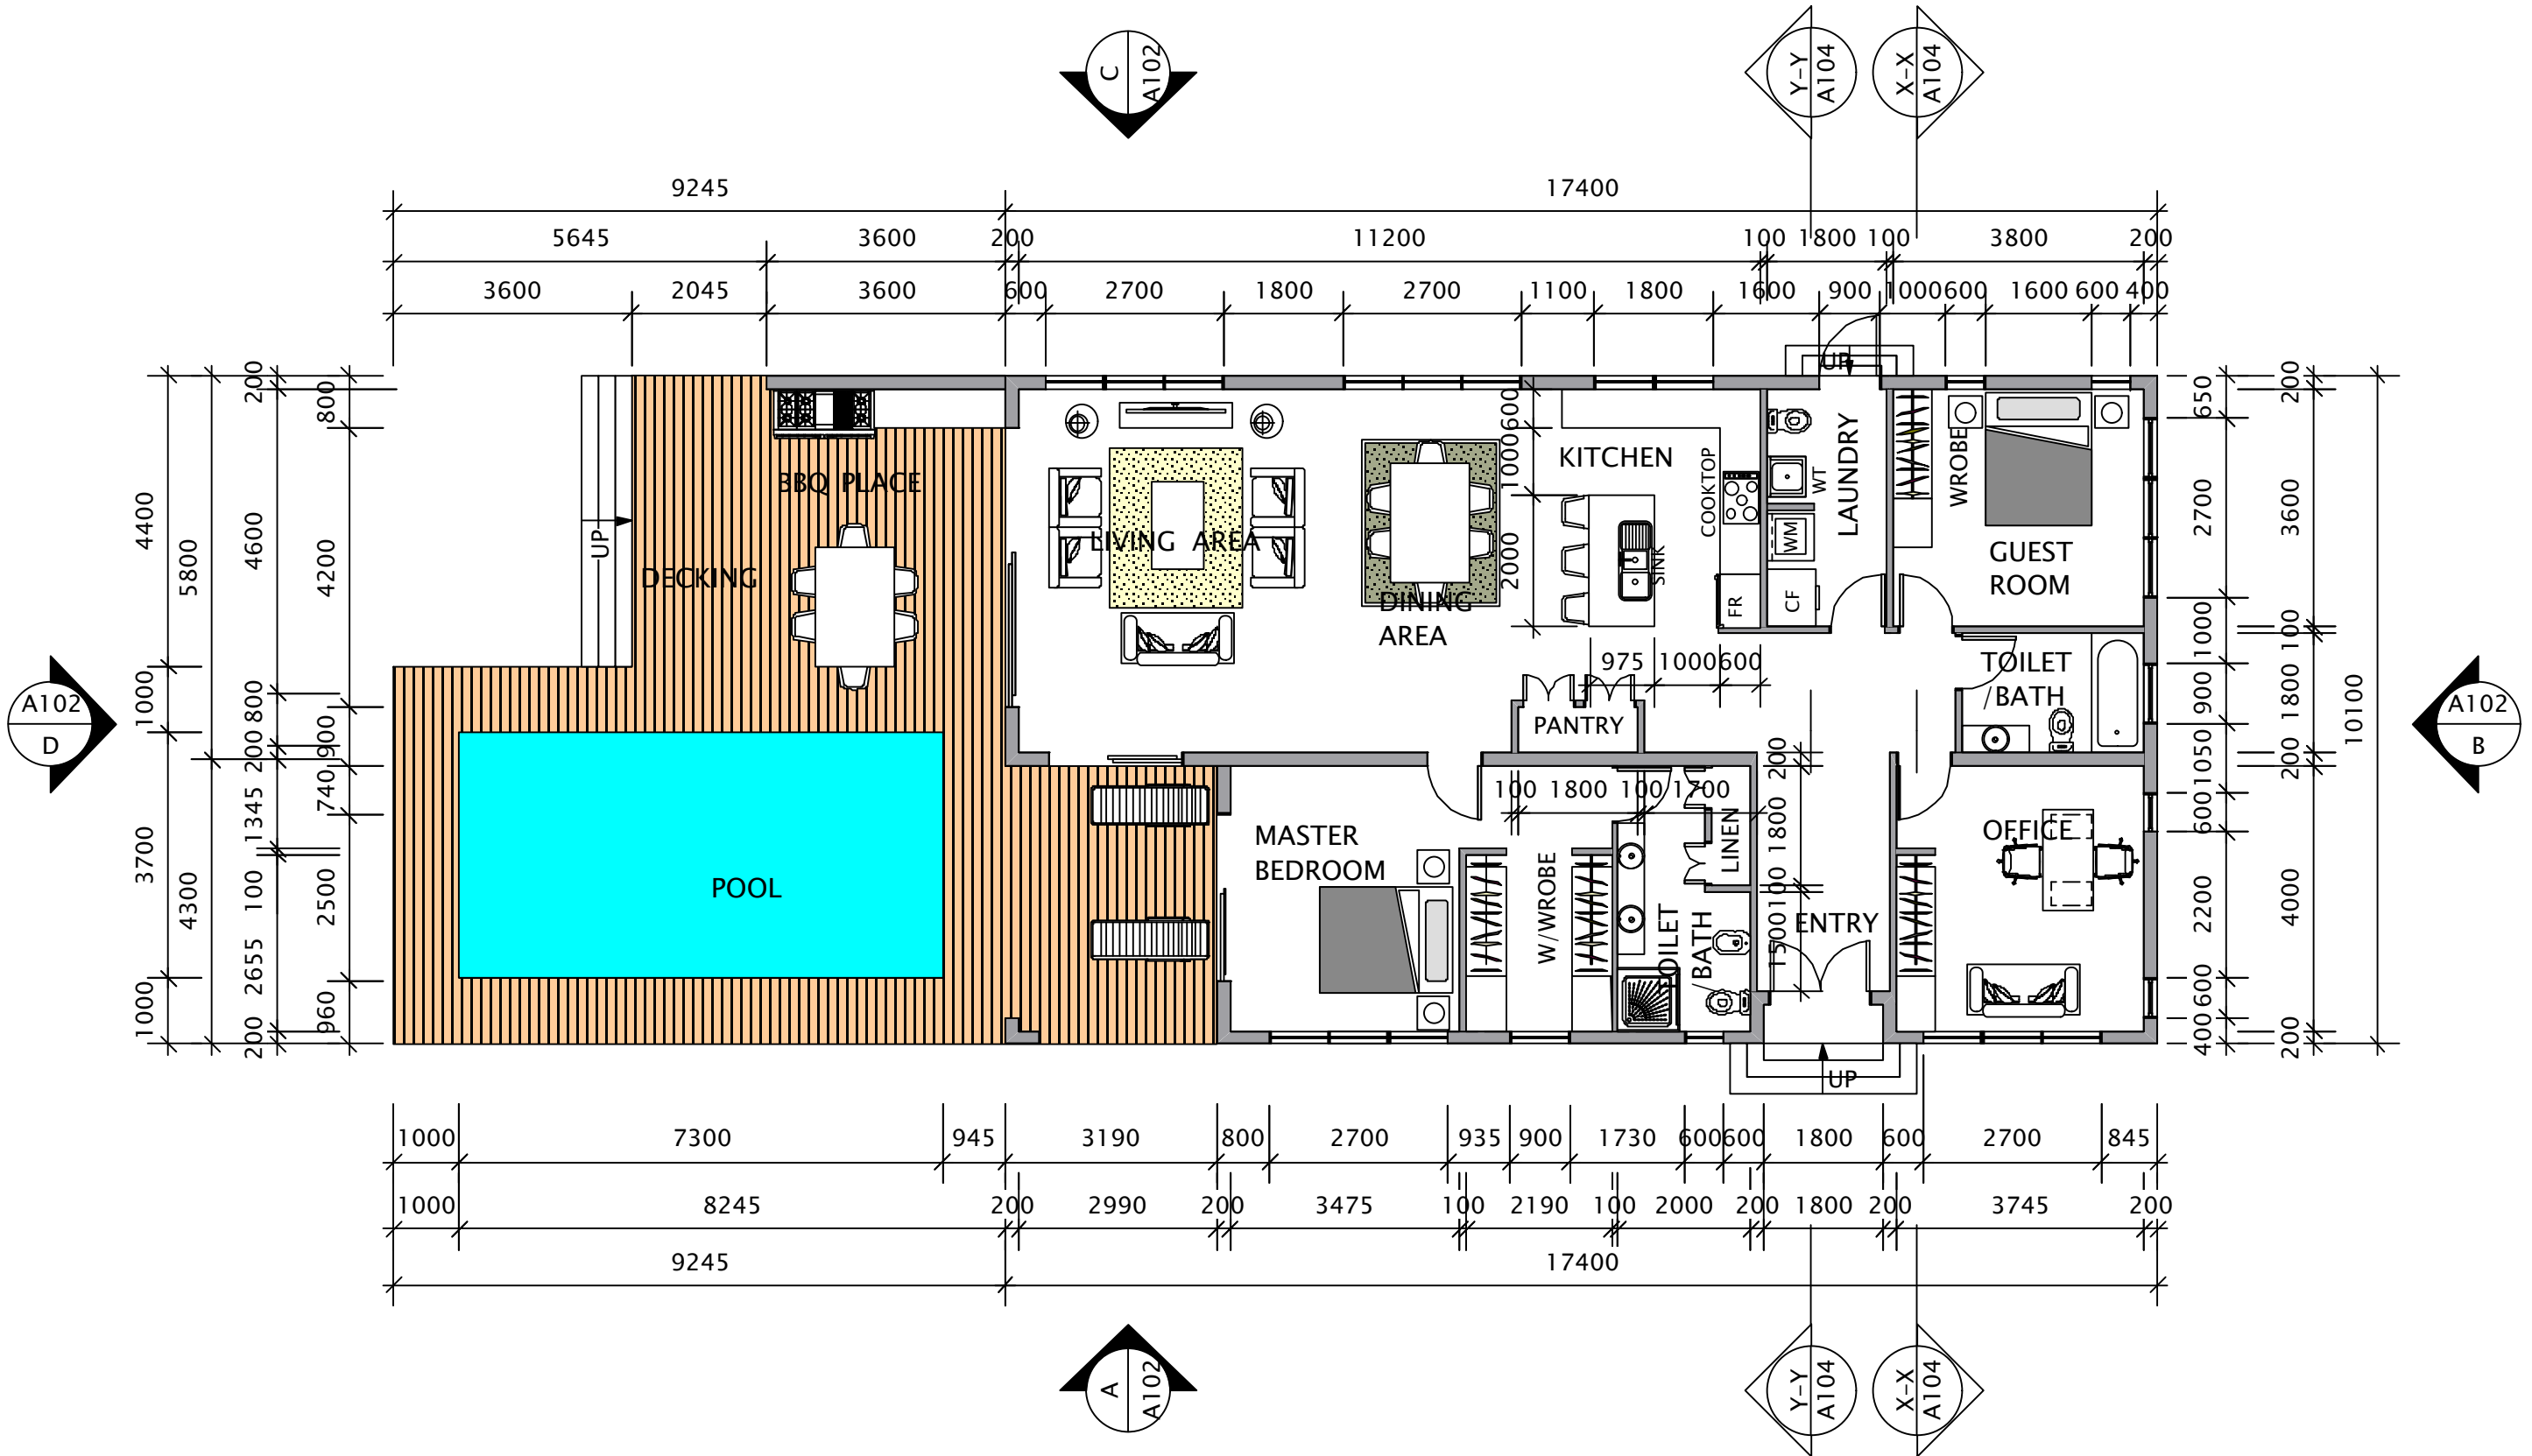

General Contractor:  
 Elna Building Solution Ltd  
 Address: 936 Great Harbor Drive  
 Po Box: 513 Pacific Harbor  
 Mobile: +679 922 0243  
 Email: robmann3107@gmail.com

copy right: Affordable Design & Drafting Services  
 No part of this document may be reproduced, stored in any retrieval system in any form or in writing of Affordable Design & Drafting Services. All discrepancies shall be referred to the architect immediately.




Design Firm: Affordable Design & Drafting Services  
 24 Tikaram, Namadi Heights  
 Mobile: +679 803 6533


Client Name:  
 Drawing Title: Floor Plan

Project Manager: Project Manager  
 Drawn By: SR  
 Reviewed By: RM  
 Date: 23/02/16  
 License No: 0223/16


Project ID: Project ID  
 Scale: 1:100  
 Drawing No: A102  
 of

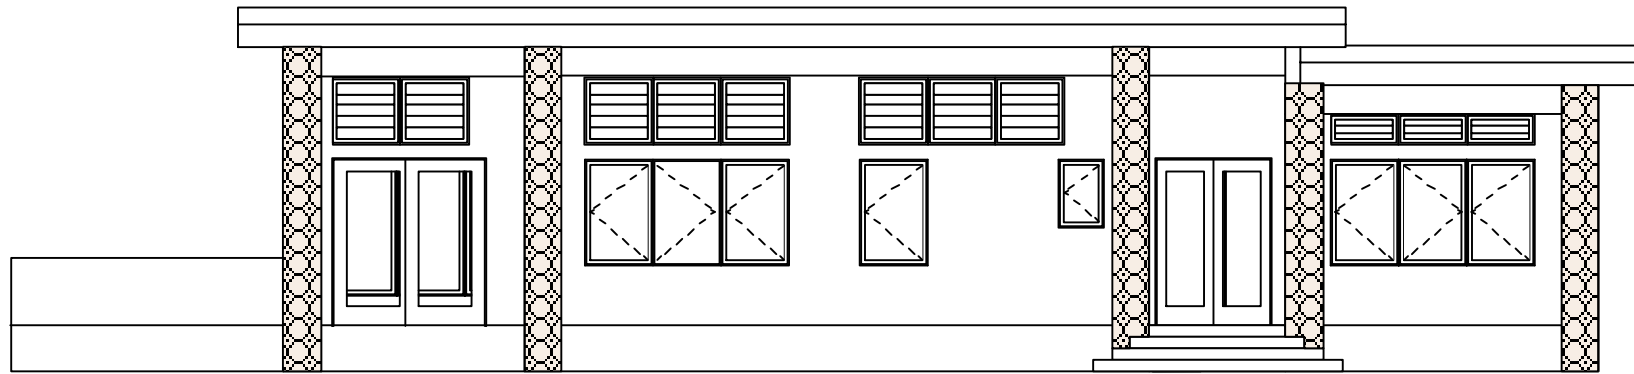


**A** FRONT ELEVATION  
SCALE 1:100

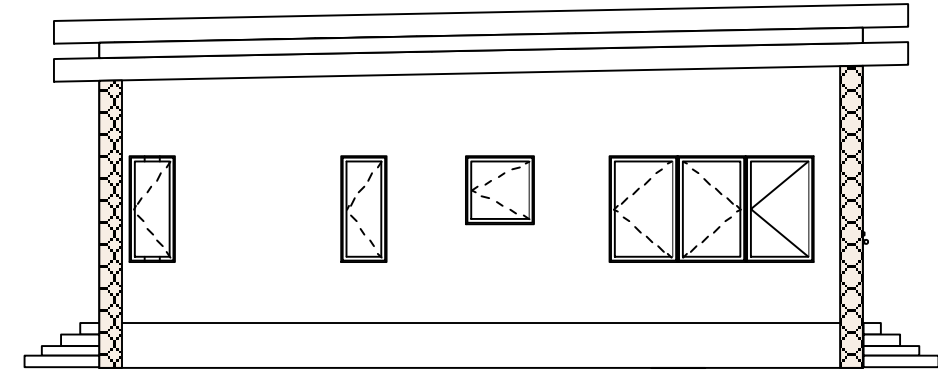

**B** RIGHT ELEVATION  
SCALE 1:100

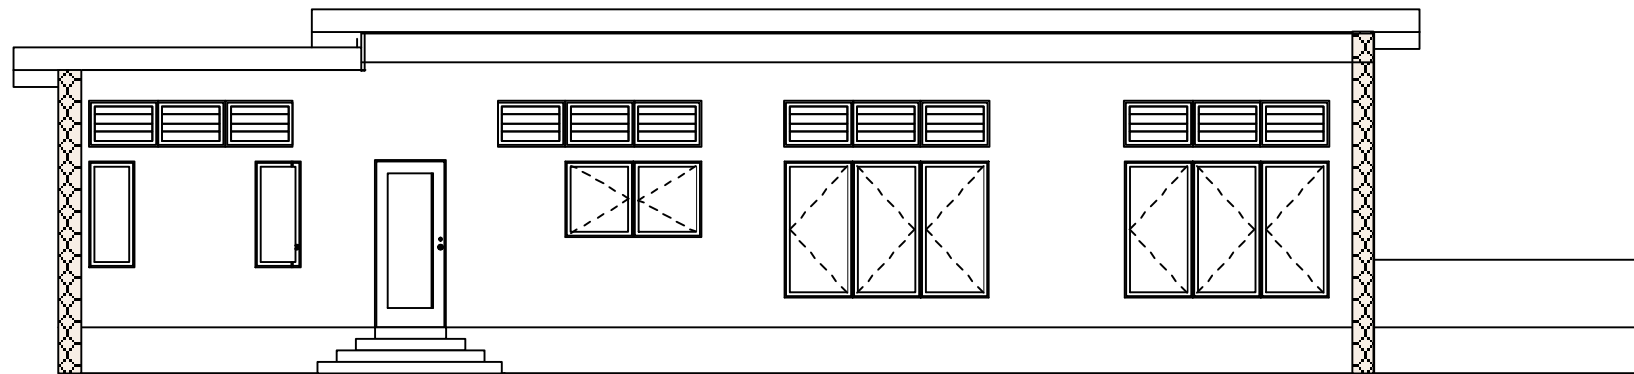

**C** BACK ELEVATION  
SCALE 1:100

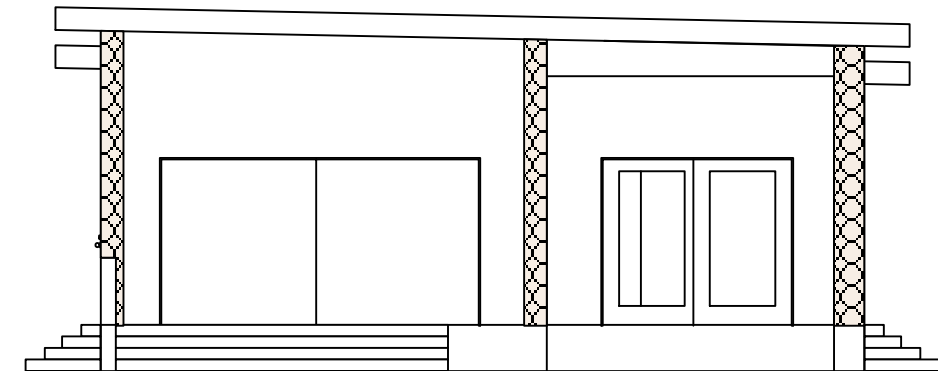

**D** LEFT ELEVATION  
SCALE 1:100

General Contractor:  
Elna Building Solution Ltd  
Address: 936 Great Harbor Drive  
Po Box: 513 Pacific Harbor  
Mobile: +679 922 0243  
Email:  
robmann3107@gmail.com

copy right: Affordable Design & Drafting Services  
No part of this document may be reproduced, stored in any retrieval system in any form or in writing of Affordable Design & Drafting Services . All discrepancies shall be referred to the architect immediately.



Design Firm  
**Affordable Design & Drafting Services**  
24 Tikaram, Namadi Heights  
Mobile: +679 803 6533

Address:

Client Name:

Drawing Title

Floor Plan

Project Manager  
Project Manager

Drawn By  
SR

Reviewed By  
RM

Date  
23/02/16

License No:  
0223/16


Project ID  
Project ID

Scale  
1:100

Drawing No.  
**A103**

of

-

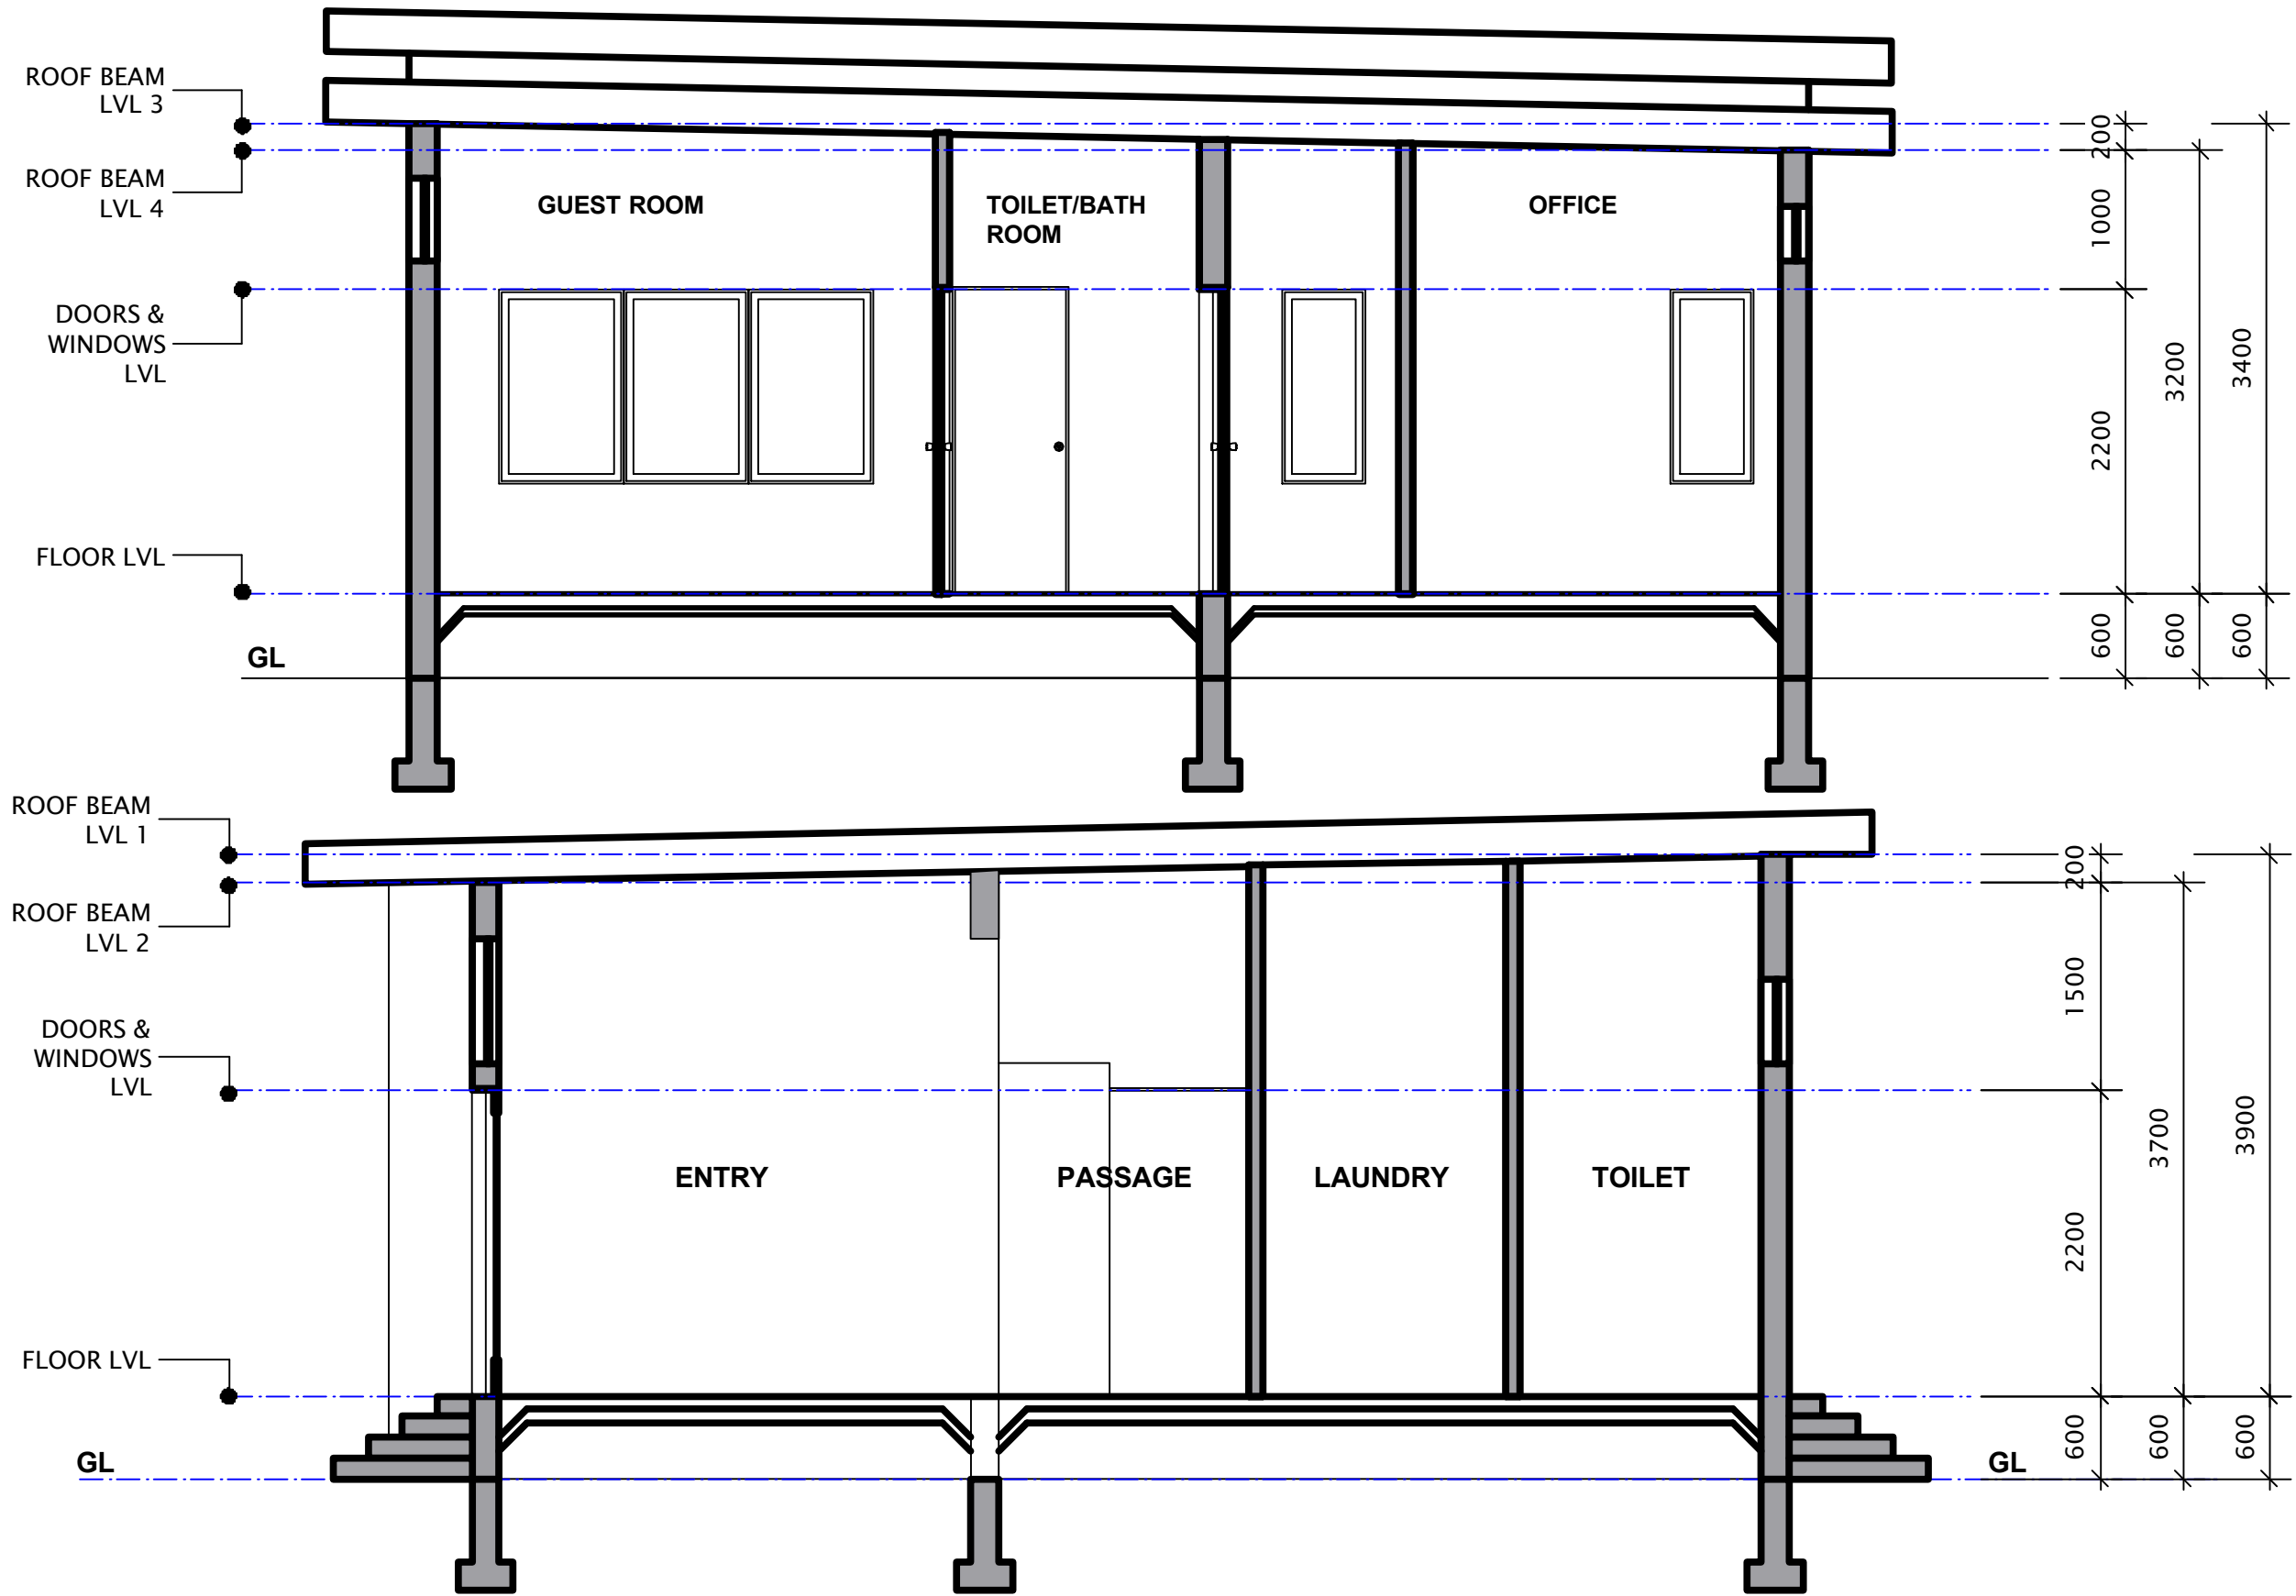

General Contractor:  
 Elna Building Solution Ltd  
 Address: 936 Great Harbor Drive  
 Po Box: 513 Pacific Harbor  
 Mobile: +679 922 0243  
 Email: robmann3107@gmail.com

copy right: Affordable Design & Drafting Services  
 No part of this document may be reproduced, stored in any retrieval system in any form or in writing of Affordable Design & Drafting Services. All discrepancies shall be referred to the architect immediately.




Design Firm  
**Affordable Design & Drafting Services**  
 24 Tikaram, Namadi Heights  
 Mobile: +679 803 6533


Client Name:  
 Drawing Title  
**Cross Section X-X  
 Cross Section Y-Y**

Project Manager  
 Project Manager  
 Drawn By: SR  
 Reviewed By: RM  
 Date: 23/02/16  
 License No: 0223/16


Project ID  
 Project ID  
 Scale: 1:50  
 Drawing No.  
**A104**  
 of  
 -

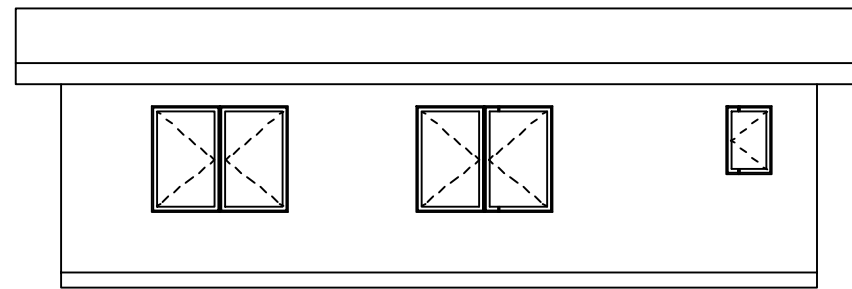


**E** FRONT ELEVATION  
SCALE 1:100

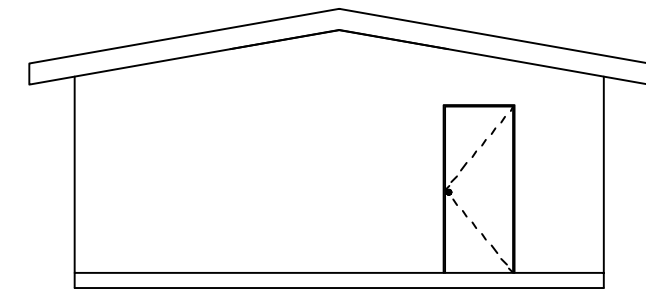

**F** RIGHT ELEVATION  
SCALE 1:100

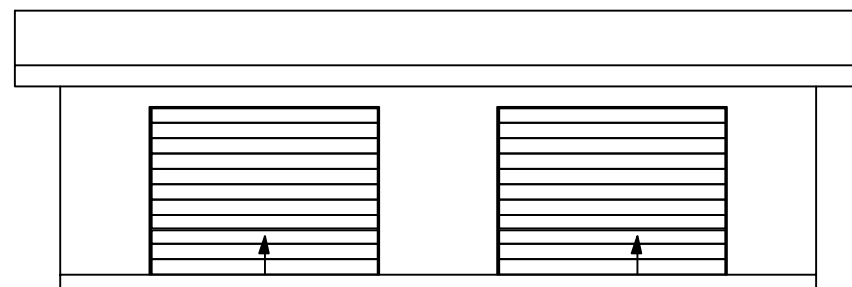

**G** BACK ELEVATION  
SCALE 1:100

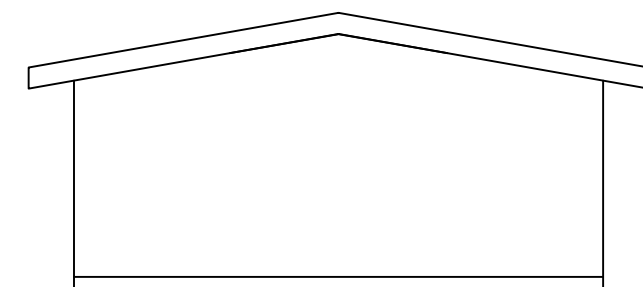

**H** LEFT ELEVATION  
SCALE 1:100

General Contractor:  
Elna Building Solution Ltd  
Address: 936 Great Harbor Drive  
Po Box: 513 Pacific Harbor  
Mobile: +679 922 0243  
Email:  
robmann3107@gmail.com

copy right: Affordable Design & Drafting Services  
No part of this document may be reproduced, stored in any retrieval system in any form or in writing of Affordable Design & Drafting Services . All discrepancies shall be referred to the architect immediatelly.




Design Firm  
**Affordable Design & Drafting Services**  
24 Tikaram, Namadi Heights  
Mobile: +679 803 6533  
Address:

Client Name:  
Drawing Title  
**ELEVATION E-H GARAGE**

Project Manager  
**Project Manager**  
Drawn By  
SR  
Reviewed By  
RM  
Date  
23/02/16  
License No:  
0223/16

Project ID  
Project ID  
Scale  
1:100  
Drawing No.  
**A105**  
of  
-

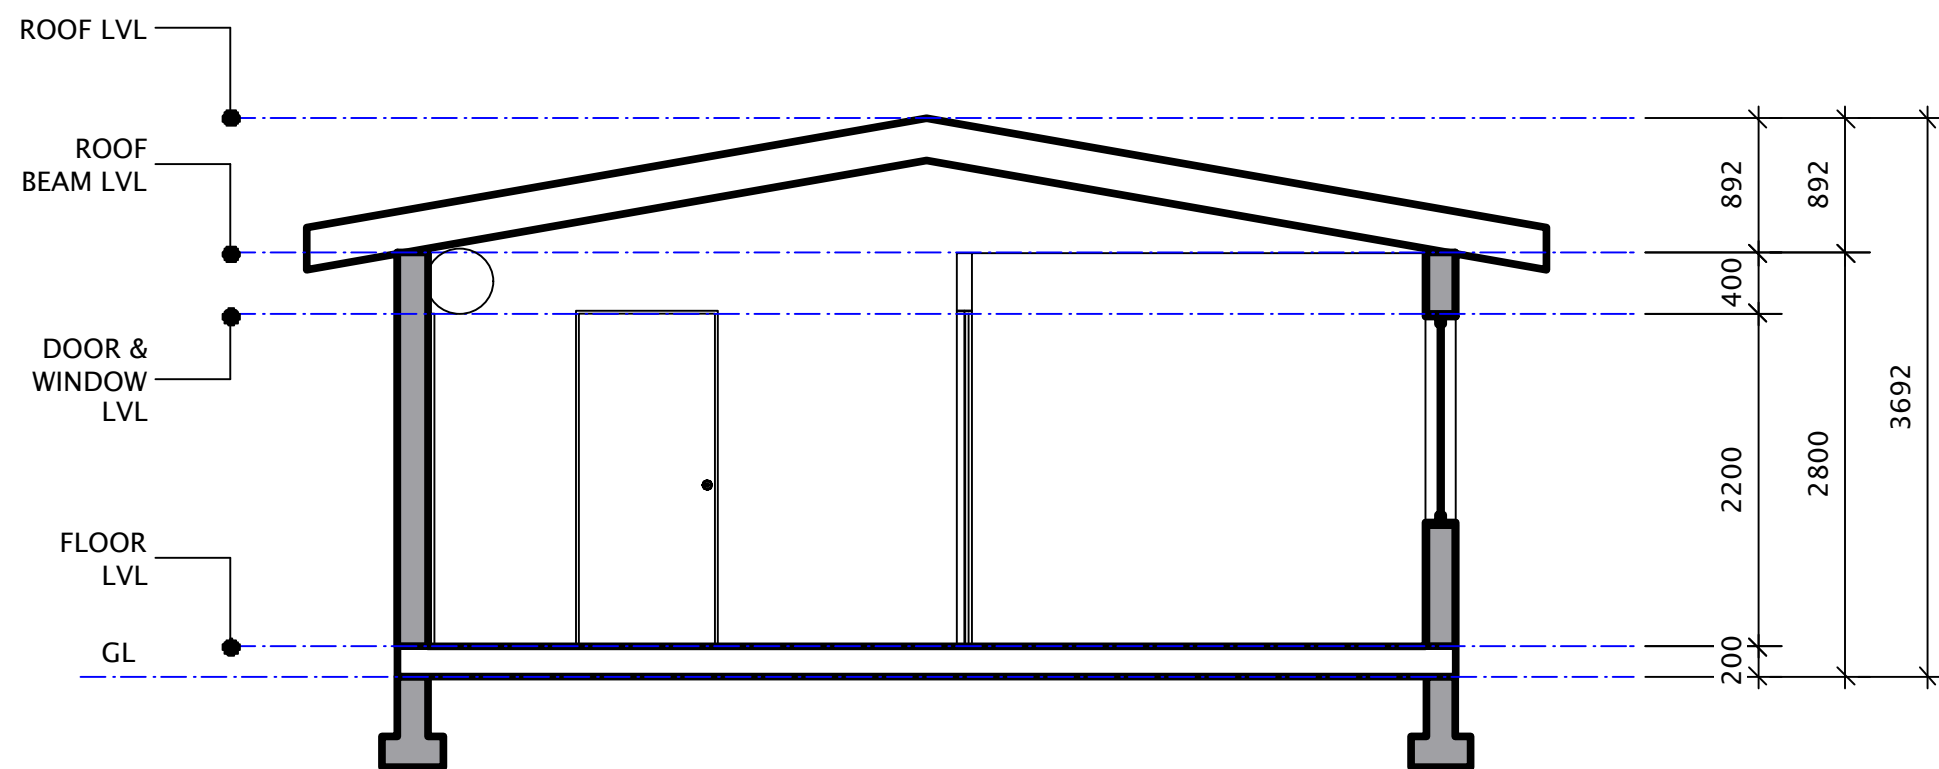

General Contractor:  
 Elna Building Solution Ltd  
 Address: 936 Great Harbor Drive  
 Po Box: 513 Pacific Harbor  
 Mobile: +679 922 0243  
 Email: robmann3107@gmail.com

copy right: Affordable Design & Drafting Services  
 No part of this document may be reproduced, stored in any retrieval system in any form or in writing of Affordable Design & Drafting Services. All discrepancies shall be referred to the architect immediately.



Design Firm  
**Affordable Design & Drafting Services**  
 24 Tikaram, Namadi Heights  
 Mobile: +679 803 6533

Address:

Client Name:

Drawing Title  
**CROSS SECTION Z-Z GARAGE**

Project Manager  
**Project Manager**

Drawn By  
 SR

Reviewed By  
 RM

Date  
 23/02/16

License No:  
 0223/16

Project ID  
 Project ID

Scale  
 1:50

Drawing No.  
**A106**  
 \_\_\_\_\_ of \_\_\_\_\_  
 -